


ANY / ALL SITEWELDING TO LEONARD COOPER
STEELWORK TO BE DONE WITH LOW HYDROGEN
WELDING RODS (SUITABLY DRIED IN AN OVEN
OR SIMILAR)

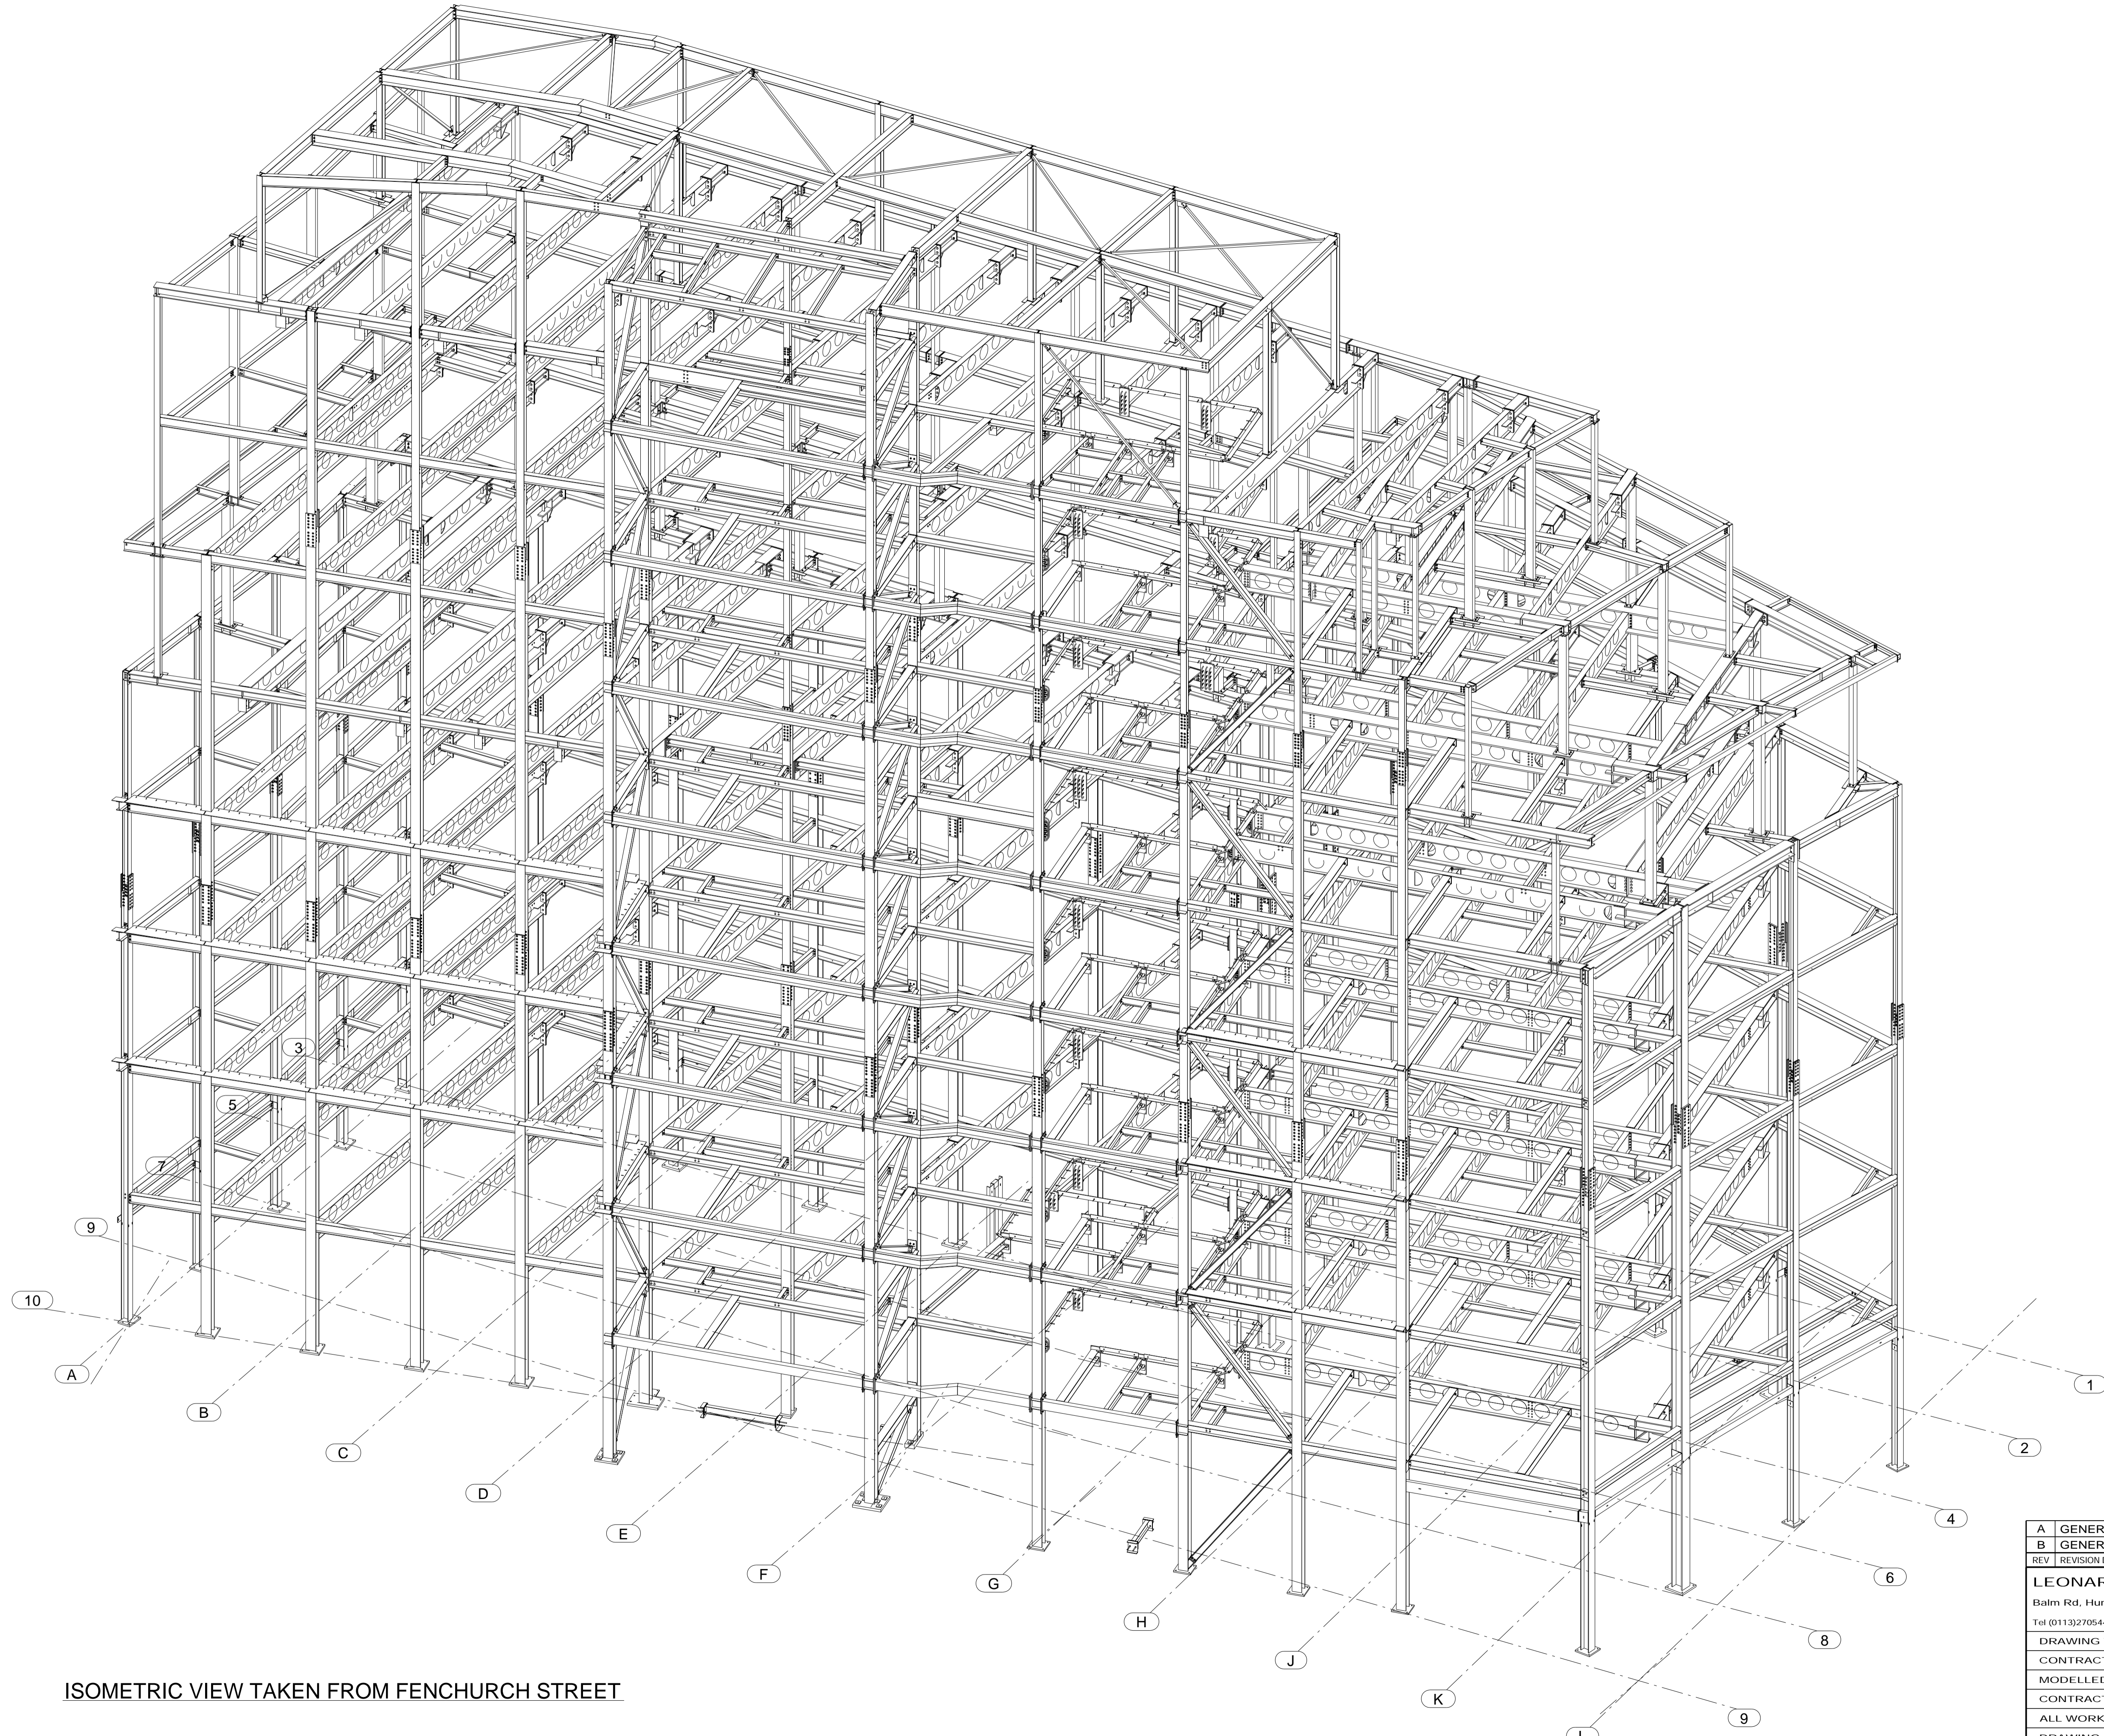

ISOMETRIC VIEW TAKEN FROM FENCHURCH STREET

A	GENERAL UP-DATED	13.01.2016
B	GENERAL UP-DATED	27.05.2016
REV	REVISION DESCRIPTION	REV DATE
LEONARD COOPER LTD		
Balm Rd, Hunslet, Leeds, LS10 2JR		
Tel (0113)2705441 Fax (0113)2760659		Email: mark@leonardcooperltd.co.uk
DRAWING TITLE	ISOMETRIC VIEW FROM FENCHURCH STREET	
CONTRACT	21 LIME STREET	
MODELLED BY	C.H./R.W.	CREATED 26.11.2015
CONTRACT NO	15/98	SCALE 1:80
ALL WORK ON THIS DRAWING TO CE MARKING EXECUTION CLASS 2		
DRAWING No	029	REVISION No. B

