


ANY / ALL SITEWELDING TO LEONARD COOPER
STEELWORK TO BE DONE WITH LOW HYDROGEN
WELDING RODS (SUITABLY DRIED IN AN OVEN
OR SIMILAR)

PENTHOUSE ROOF ISOMETRIC

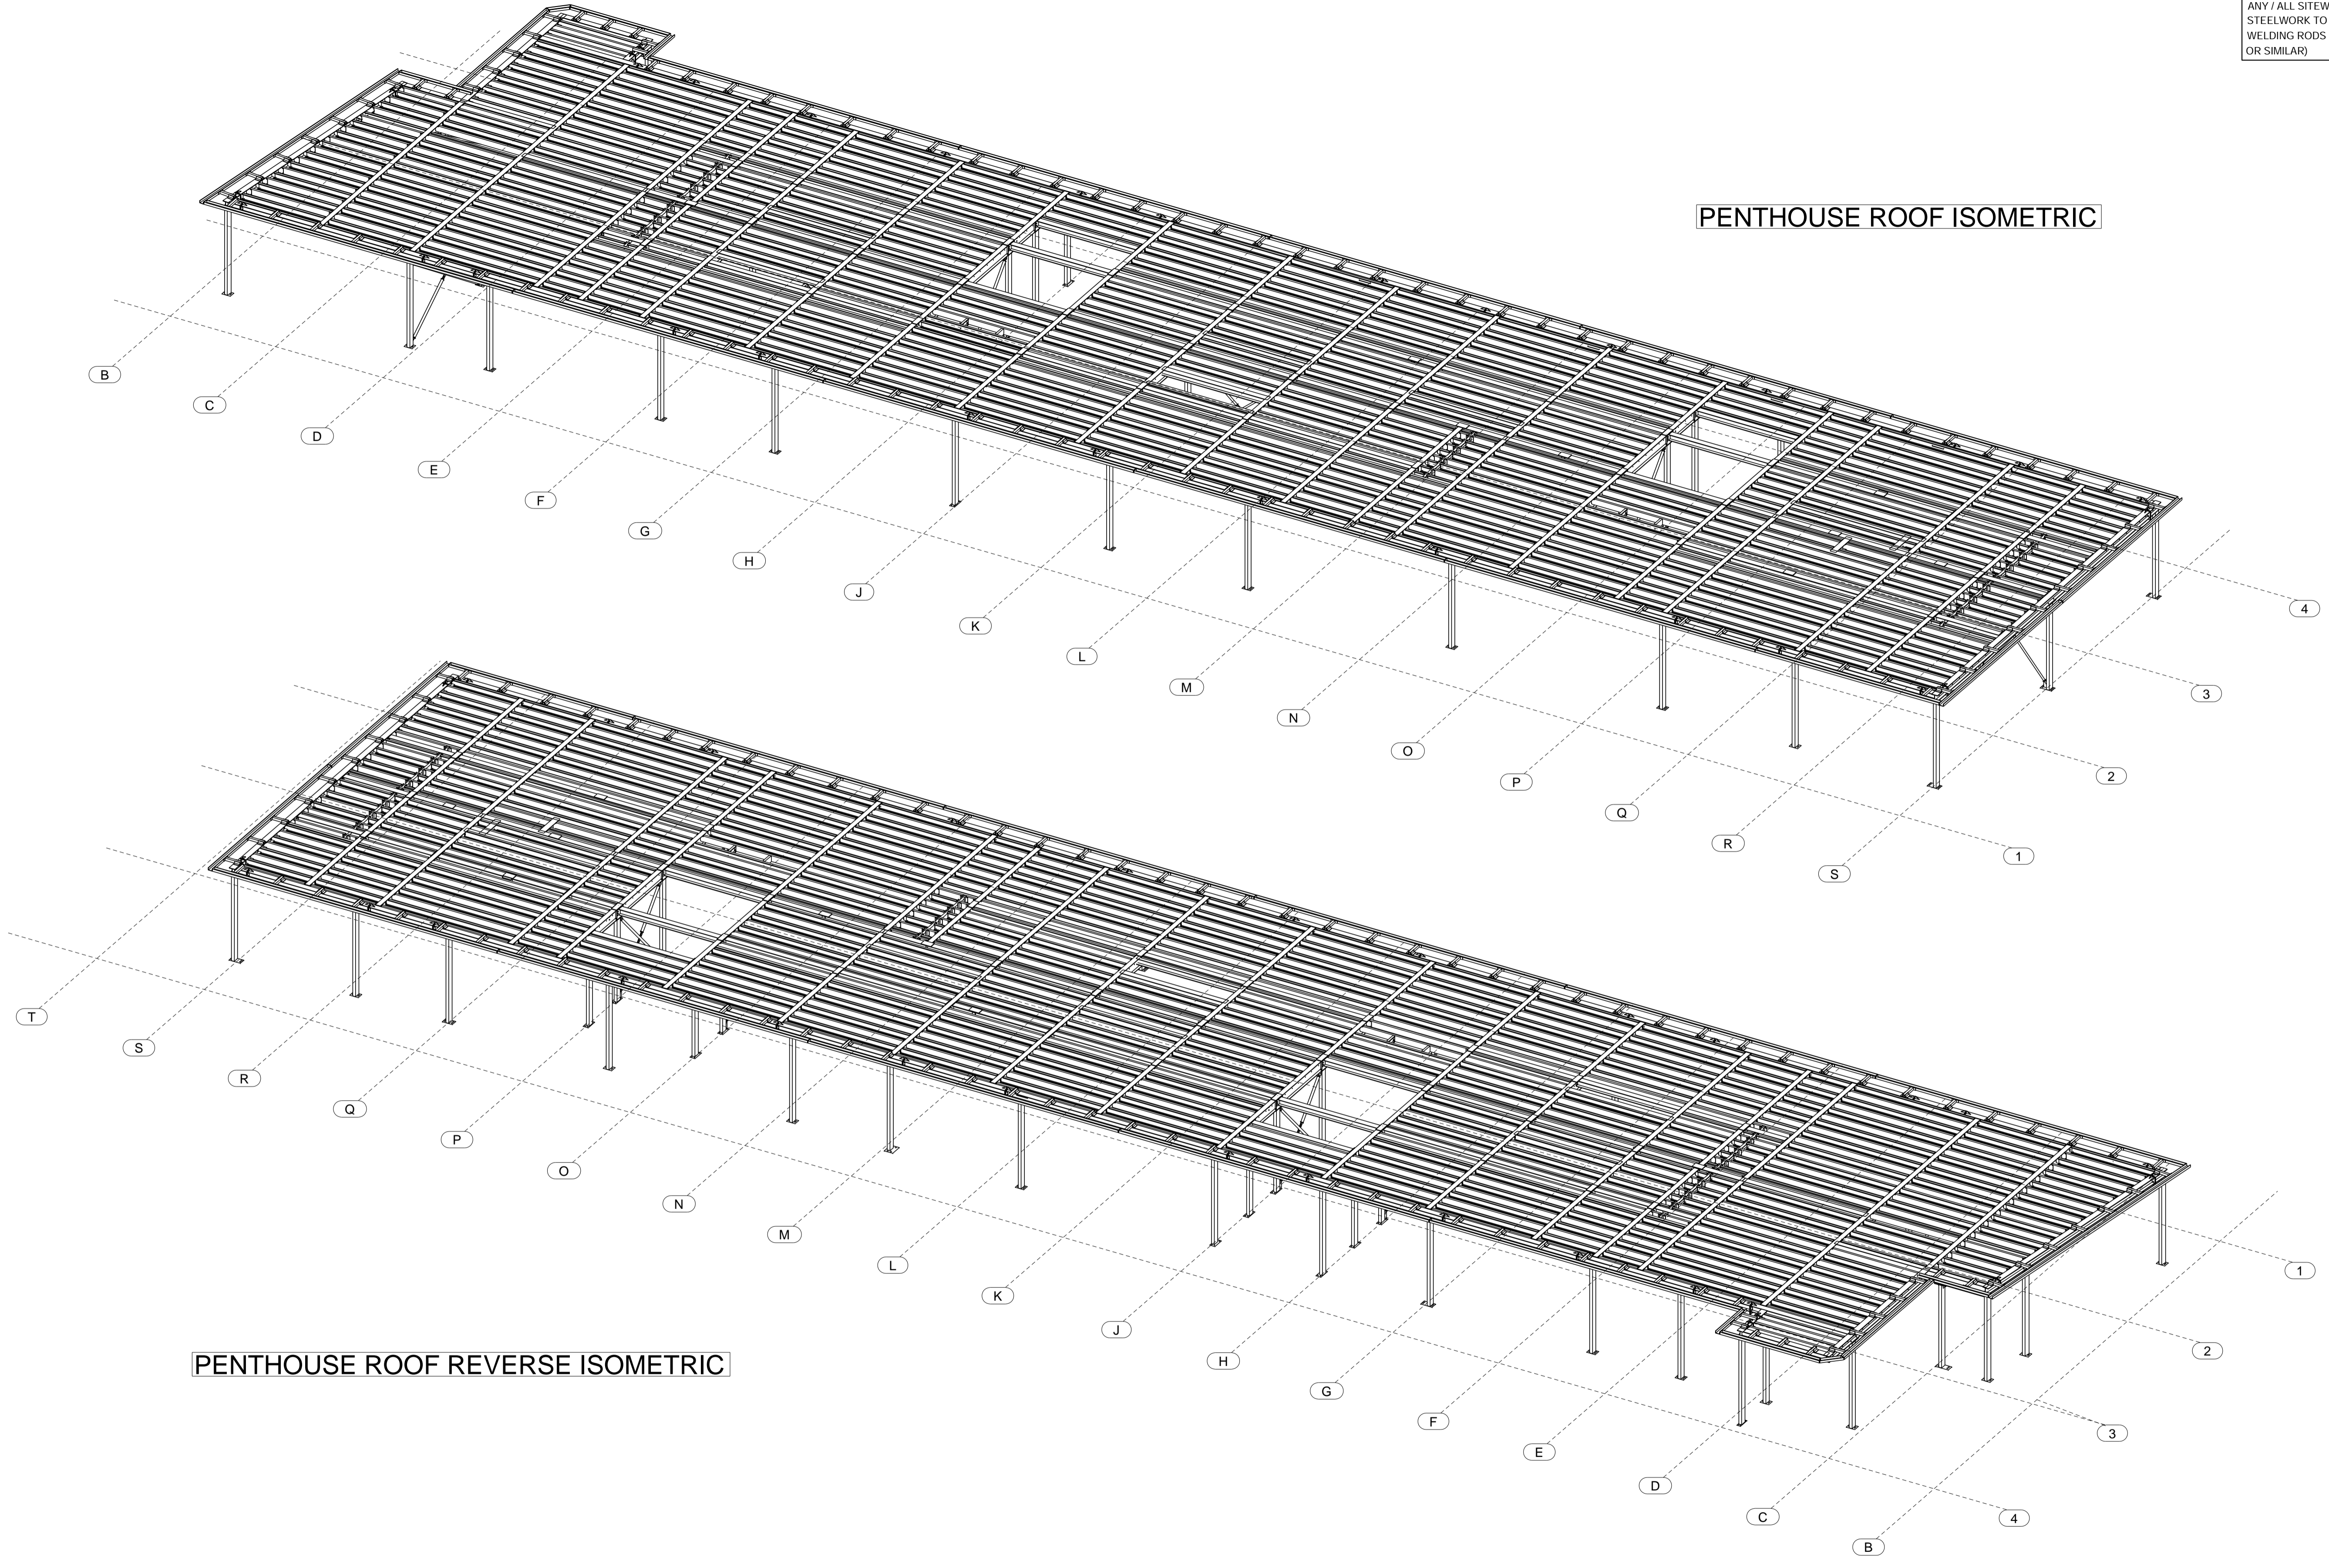

PENTHOUSE ROOF REVERSE ISOMETRIC

REV	REVISION DESCRIPTION	REV. DATE
LEONARD COOPER LTD		
Balm Rd, Hunslet, Leeds, LS10 2JR		
Tel (0113)2705441 Fax (0113)2760659 Email: mark@leonardcooperltd.co.uk		
DRAWING TITLE		PENTHOUSE ROOF ISOMETRIC
CONTRACT		LINTON HOUSE - PENTHOUSE
MODELLED BY	S.H./R.W.	CREATED 12.11.2015
CONTRACT NO	15/14	SCALE 1:100
ALL WORK ON THIS DRAWING TO CE MARKING EXECUTION CLASS 2		
DRAWING No	039	REVISION No.

